


MATCH TO HIGHWAY 417 PRELIMINARY DESIGN STUDY FROM
HIGHWAY 7 TO HIGHWAY 416
WP 458-98-00

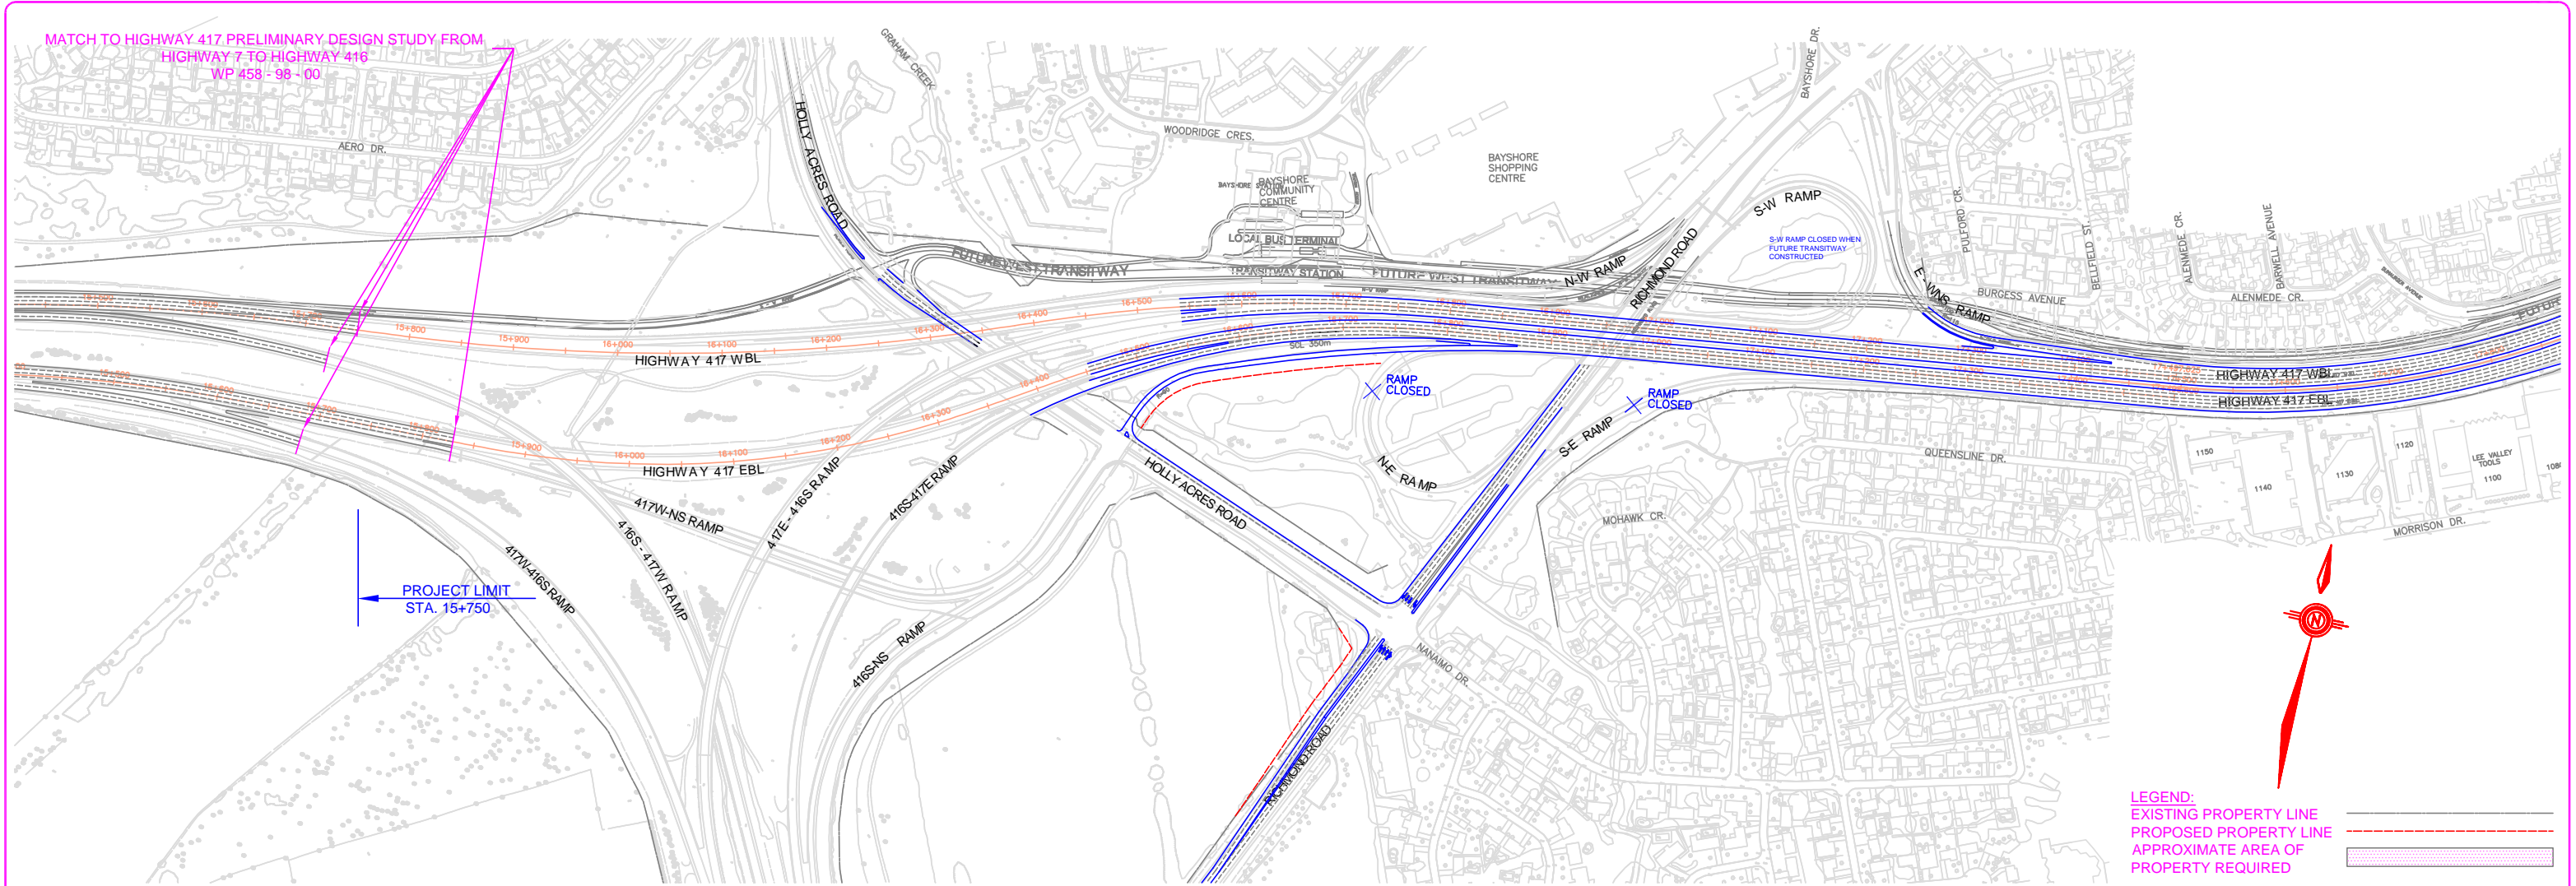

LEGEND:
 EXISTING PROPERTY LINE
 PROPOSED PROPERTY LINE
 APPROXIMATE AREA OF PROPERTY REQUIRED



SCALE



HIGHWAY 417, FROM HIGHWAY 416 TO ANDERSON ROAD
 PRELIMINARY DESIGN STUDY AND ENVIRONMENTAL ASSESSMENT
 TECHNICALLY PREFERRED ALTERNATIVE PLAN
 G.W.P. 663-93-00

PLATE

1 of 12

PREFERRED PLAN 2000.DWG 001400 13.02

TDH
 engineers
 architects
 planners

300 Water Street
 Mississauga, Ontario
 L4N 6L2
 TEL: 905-668-9363
 FAC: 905-668-0221
 E-mail: info@tdh.ca